








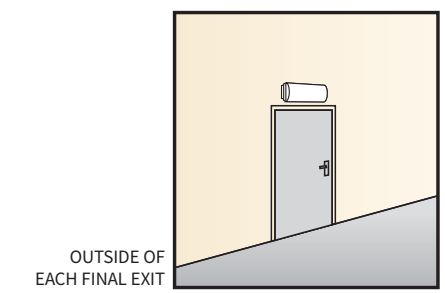
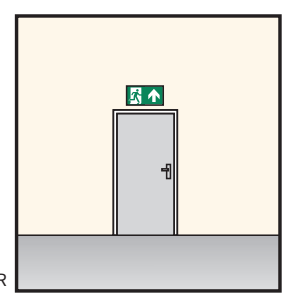


System Design Guide


-  EMERGENCY EXIT SIGN (ELEGANCE, MULTILITE, STARLED, ULTRALITE, MICROLITE, ..)
-  EMERGENCY LUMINAIRE (ELEGANCE, STARLED, ..)
-  EMERGENCY LUMINAIRE (ERL)
-  EMERGENCY LUMINAIRE (SQL)
-  EMERGENCY LUMINAIRE (NOVALITE, LUMINAIRE WITH EMERGENCY KIT)
-  EMERGENCY TWINSPOT (ELULED)
-  MANUAL CALL POINT
-  FIRE EXTINGUISHER
-  FIRE BOX




OUTSIDE OF EACH FINAL EXIT




AT EACH EXIT DOOR

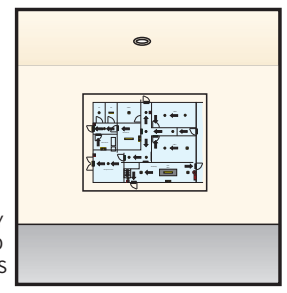


AT EMERGENCY EXIT PLANS AND SECURITY SIGNS

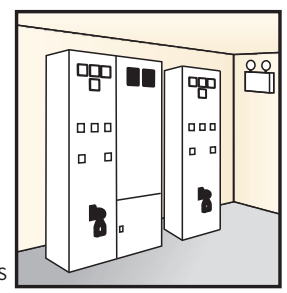



CONTROL PANELS

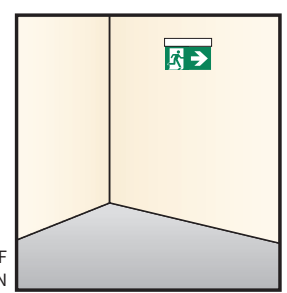


AT EACH CHANGE OF DIRECTION

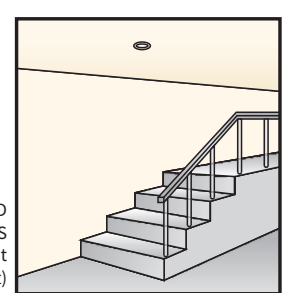


NEAR STAIRS AND ESCALATORS (Each tread must receive direct light)

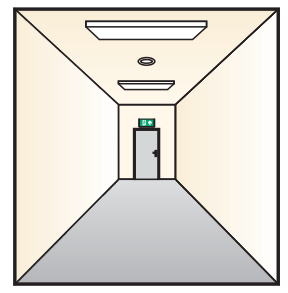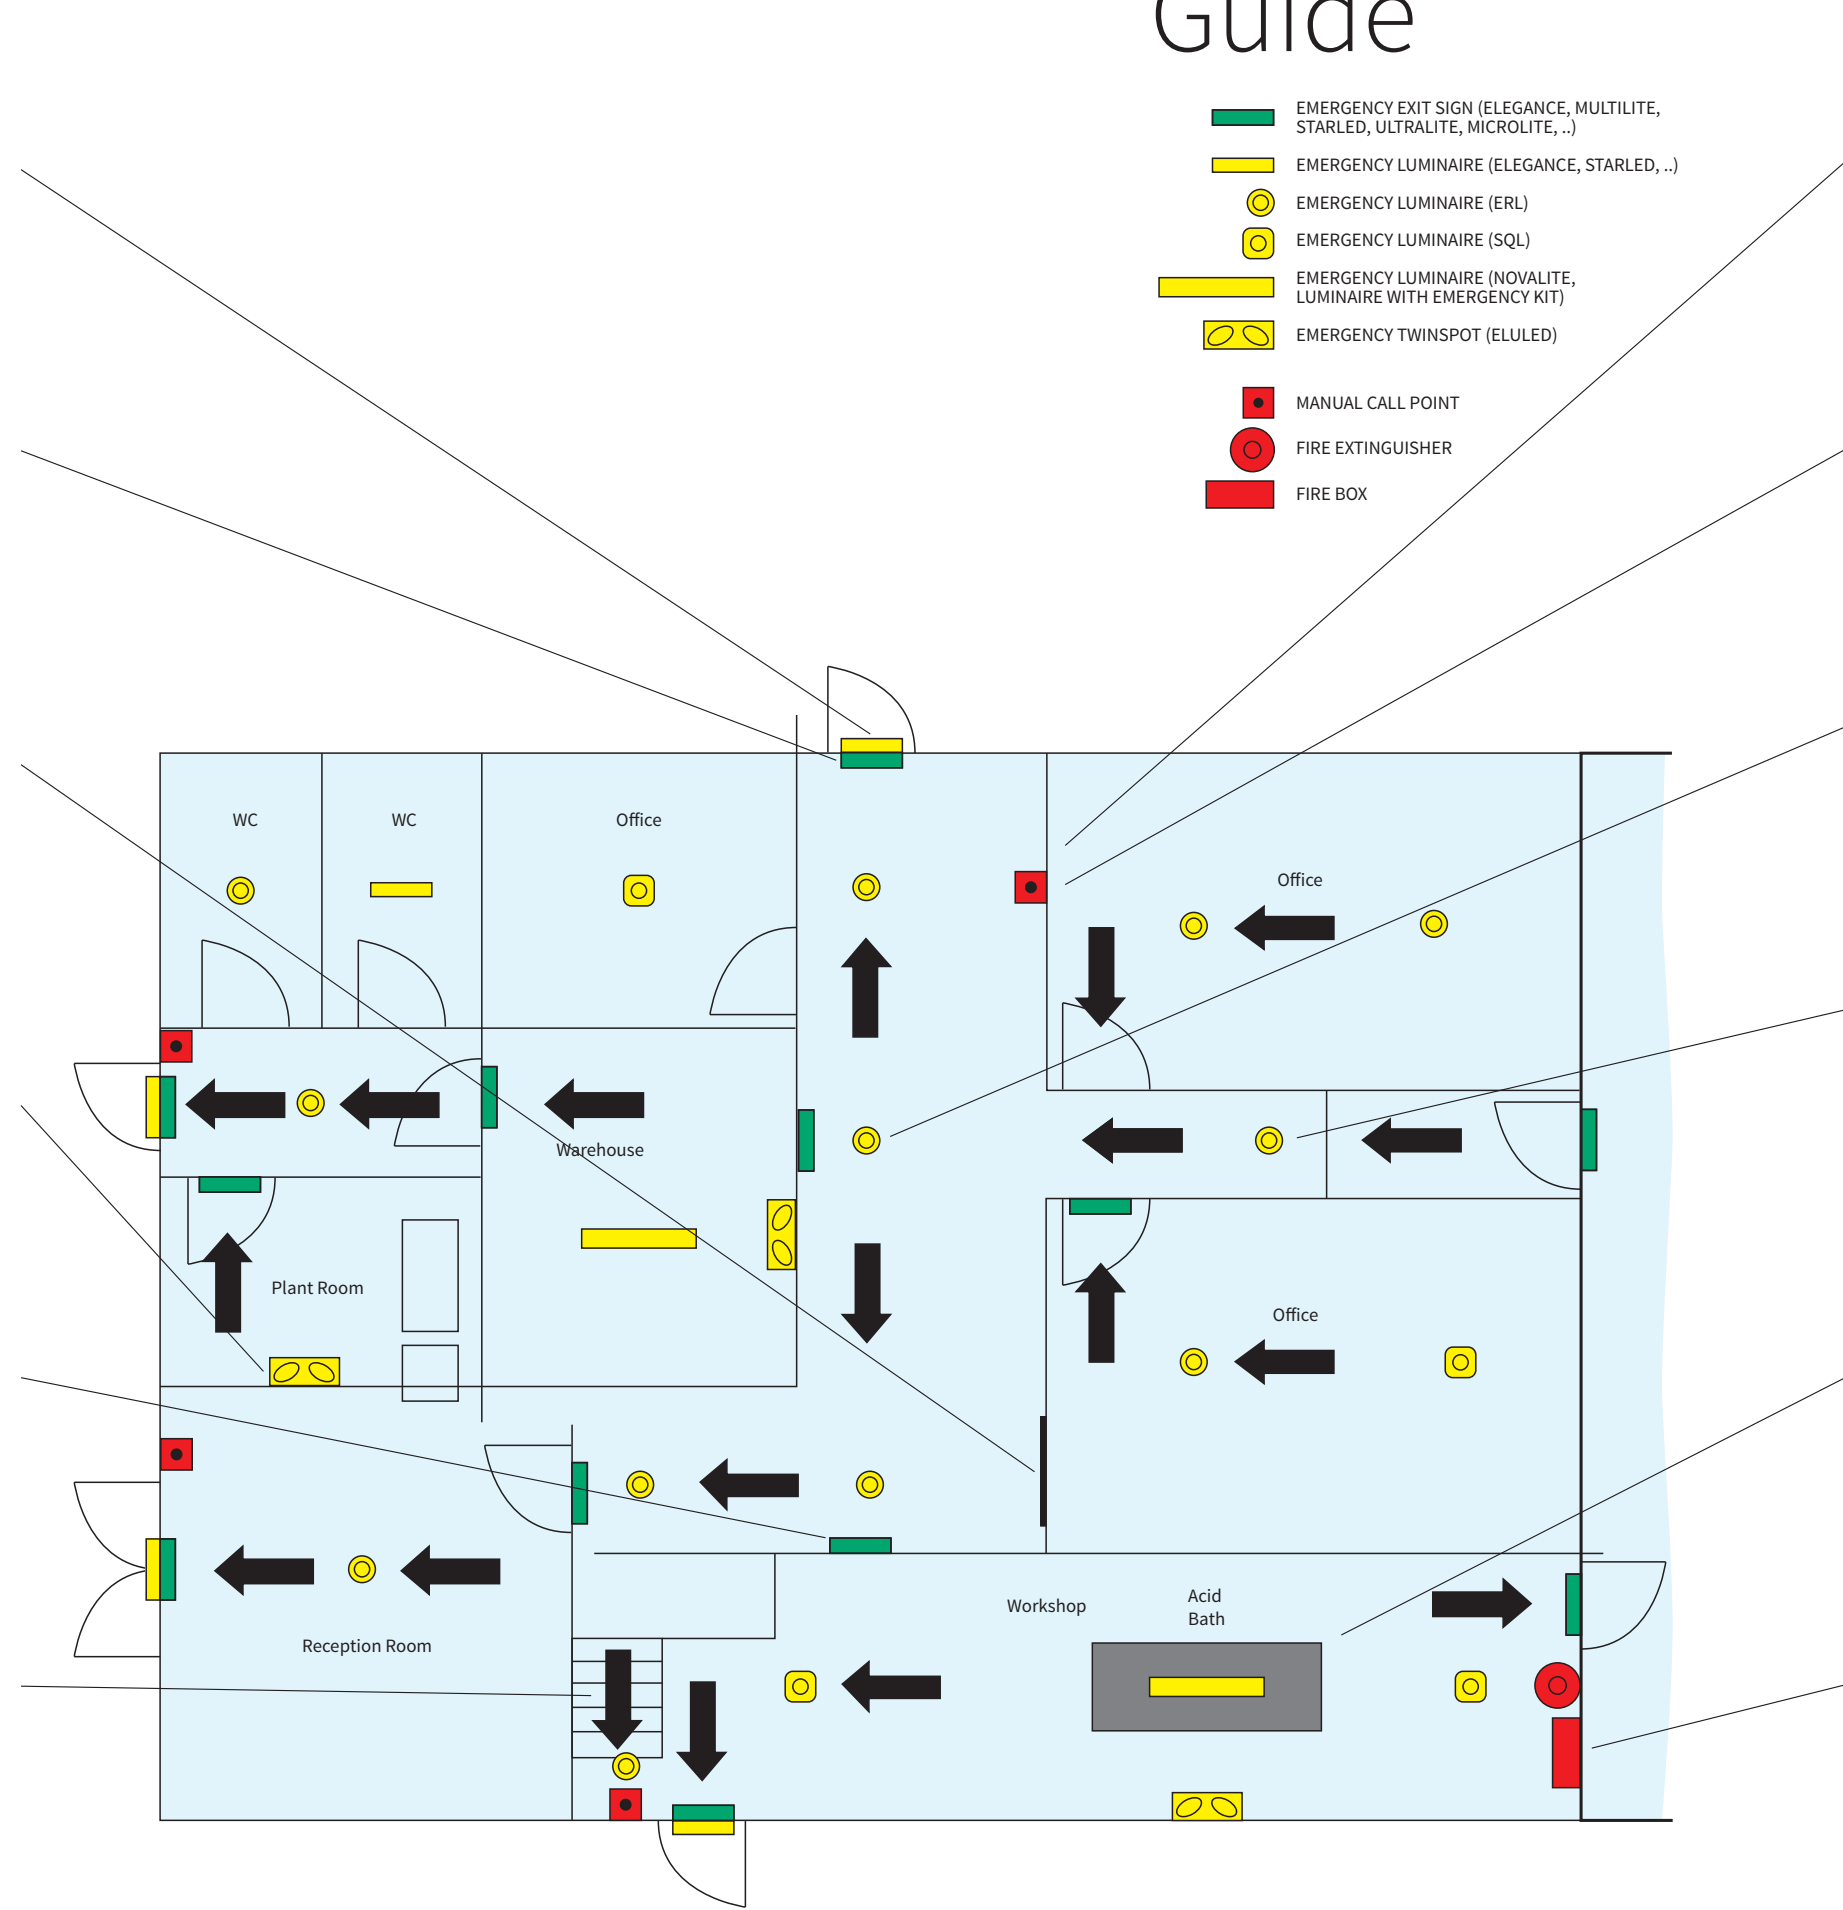


ALONG ALL CORRIDORS

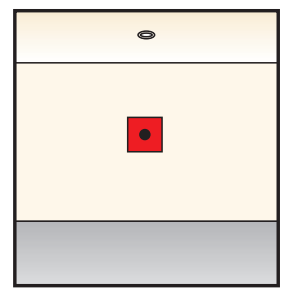


AT EACH CALL POINT

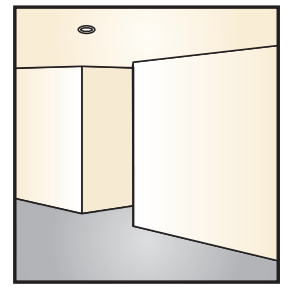


AT EACH INTERSECTION OF CORRIDORS

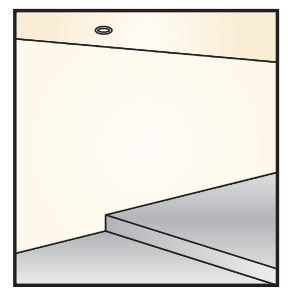

NEAR ANY CHANGE OF FLOOR LEVEL

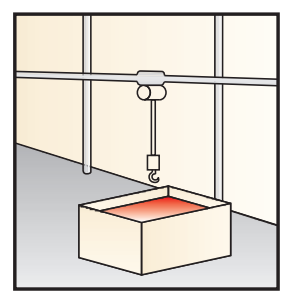

HIGH RISK TASK AREAS

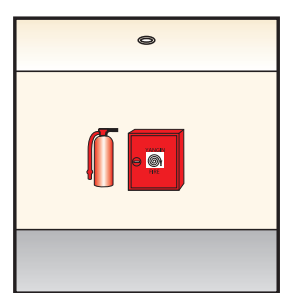

AT EACH PIECE OF FIRE FIGHTING EQUIPMENT